
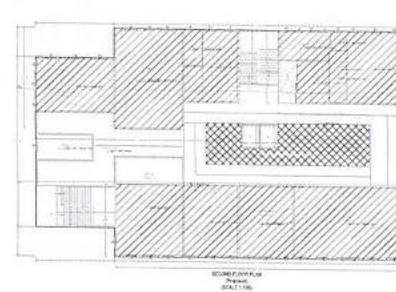
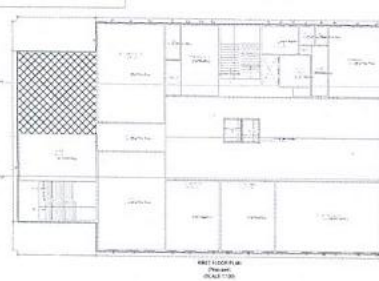
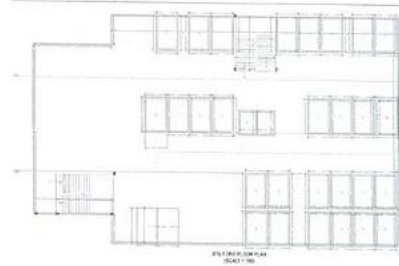
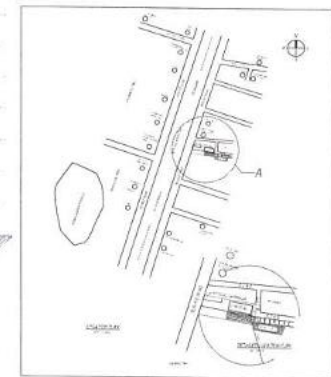
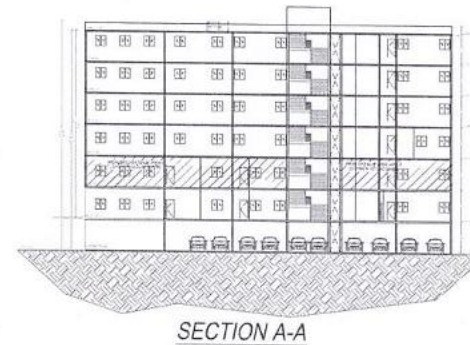
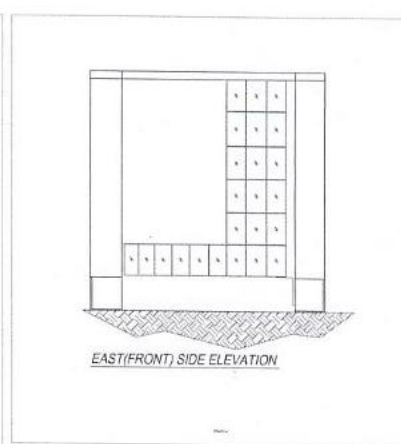
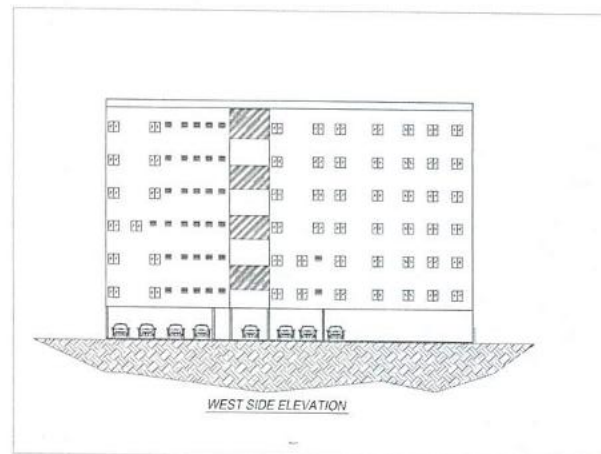


Angshu
PRINCIPAL
RYAN SCHOOL

Sy.No. 65,71&72, Suchitra Junction, Spring Fields Colony,
Medchal Road, Nagpur Highway, Jeedimetla Village,
Hyderabad, Telangana - 500015.Ph: +8956 560 550


Sanjiv
MANAGER - Administration
RYAN SCHOOL
Sy. No: 65, 71 & 72, Suchitra Junction,
Spring Fields Colony, Medchal Road,
Nagpur Highway, Jeedimetla Village,
Hyderabad, Telangana-500015. Ph: +8956 560 550

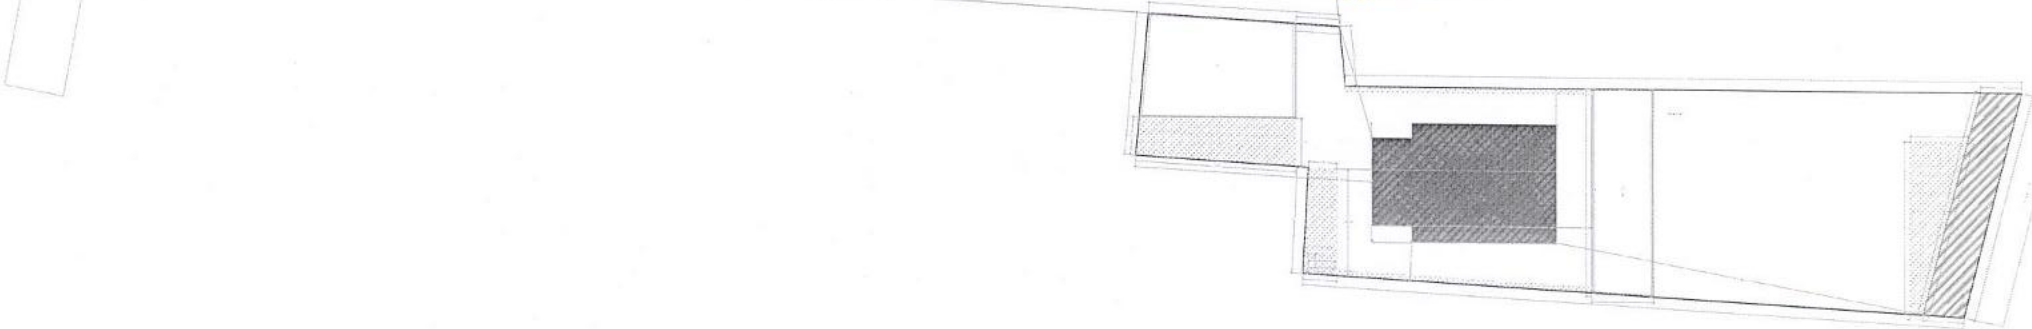


Sl. No.	Particulars	Area (sq. m)	Volume (cu. m)
1	Ground Floor	1000.00	1000.00
2	First Floor	1000.00	1000.00
3	Second Floor	1000.00	1000.00
4	Third Floor	1000.00	1000.00
5	Roof	1000.00	1000.00
6	Walls	1000.00	1000.00
7	Windows	1000.00	1000.00
8	Doors	1000.00	1000.00
9	Stairs	1000.00	1000.00
10	Corridors	1000.00	1000.00
11	Rooms	1000.00	1000.00
12	Other	1000.00	1000.00
13	Total	1000.00	1000.00

PROJECT TITLE : PLAN SHOWING THE PROPOSED CONSTRUCTION OF SCHOOL BUILDING IN SY No-65, 71 & 72 WITH STILT+5 UPPER FLOORS SITUATED AT JEEDIMETLA VILLAGE, OUTHBULLAPUR MANDAL, MECHAL-MALKAJGIRI DISTRICT, TELANGANA STATE, BELONGING TO : 1. SH. DHANRAJ SONI S/O SH. SREEKRISHAN SONI, SH. SHOBHA SONI W/O SH. DHANRAJ SONI


OBJECT TITLE: PLAN SHOWING THE PROPOSED CONSTRUCTION OF SCHOOL BUILDING IN SY No. 65, 71 & 72 WITH STILT+5 UPPER FLOORS SITUATED AT JEEDIMETLA VILLAGE, QUTHBULLAPUR MANDAL, MEDCHAL-MALKAJIGIRI DISTRICT, TELANGANA STATE, BELONGING TO: 1. Sri. DHANRAJ SONI S/O Sr. SREEKISHAN SONI 2. Sri. SHOBHA SONI W/O Sr. DHANRAJ SONI

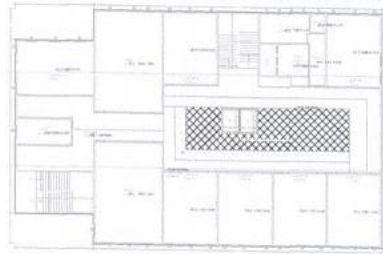


1ST FLOOR PLAN
(Scale 1:100)

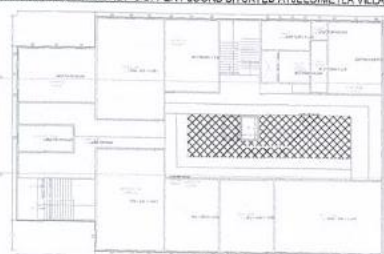


2ND FLOOR PLAN
(Scale 1:100)

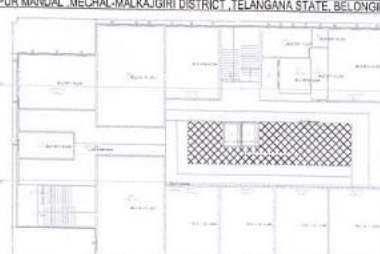


3RD FLOOR PLAN
(Scale 1:100)

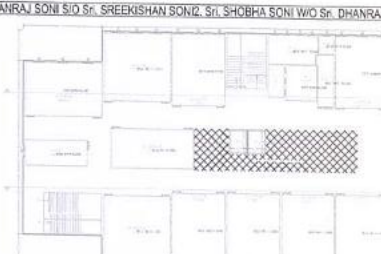


4TH FLOOR PLAN
(Scale 1:100)

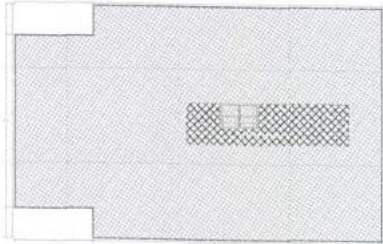

5TH FLOOR PLAN
(Scale 1:100)

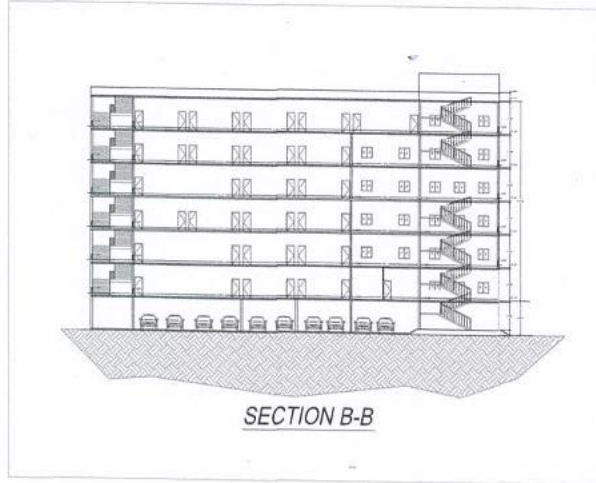

SECTION B-B

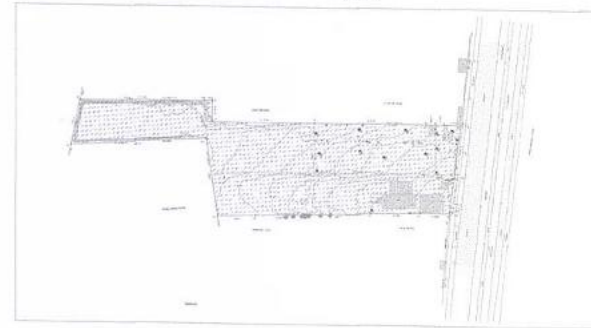

Angshu
PRINCIPAL
RYAN SCHOOL
Sy.No. 65,71&72, Suchitra Junction, Spring Fields Colony,
Medchal Road, Nagpur Highway, Jeedimetla Village,
Hyderabad, Telangana - 500015. Ph: +8956 560 550

San
MANAGER - Administration
RYAN SCHOOL
Sy. No: 65, 71 & 72, Suchitra Junction,
Spring Fields Colony, Medchal Road,
Nagpur Highway, Jeedimetla Village,
Hyderabad, Telangana-500015. Ph: +8956 560 550

DATE OF PREPARATION	DATE OF REVIEW
BY	BY
FOR	FOR
APPROVED BY	APPROVED BY
DATE	DATE